


CORNER RECORD

Agency Index Bk 21 Pg 55
Document Number 20190008

City of Rocklin County of Placer, California
Brief Legal Description Centerline of Shelter Cove Court, V Maps 70

CORNER TYPE

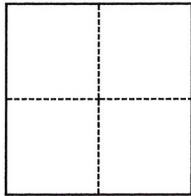

- ☐ Government Corner ☐ Control
☐ Meander ☒ Property
☐ Rancho ☐ Other

Date of Survey February 18, 2019

SEC 18, T.11N., R.7.E.

COORDINATES (Optional)

N. _____ E. _____
Elevation _____
Units ☐ Metric ☐ U.S. Survey Foot
Horizontal Datum _____
Zone _____ Epoch Date _____
Vertical Datum _____
☐ Complies with Public Resources Code §§8801-8819
☐ Complies with Public Resources Code §§8890-8902

PLS Act Ref.: ☐ 8765(d) ☒ 8771 ☐ 8773 ☐ Other:
Corner/Monument: ☐ Left as found ☐ Established ☐ Rebuilt ☒ Pre-Construction
☐ Found and tagged ☐ Reestablished ☒ Referenced ☐ Post-Construction

Narrative of corner identified and monument as found, set, reset, replaced, or removed:

☒ See sheet #2 for description(s):

Set reference points to found monuments per V Maps 70 prior to construction as shown on sheet 2.

SURVEYOR'S STATEMENT

This Corner Record was prepared by me or under my direction in conformance with

the Professional Land Surveyors' Act on February 28, 2019

Signed [Signature] P.L.S. or R.C.E. No. 6947



COUNTY SURVEYOR'S STATEMENT

This Corner Record was received _____

and examined and filed MARCH 5, 2019


Signed [Signature] P.L.S. or R.C.E. No. 6584

Title COUNTY SURVEYOR

County Surveyor's Comment



BOOK 21 OF CORNER RECORDS, PAGE 55

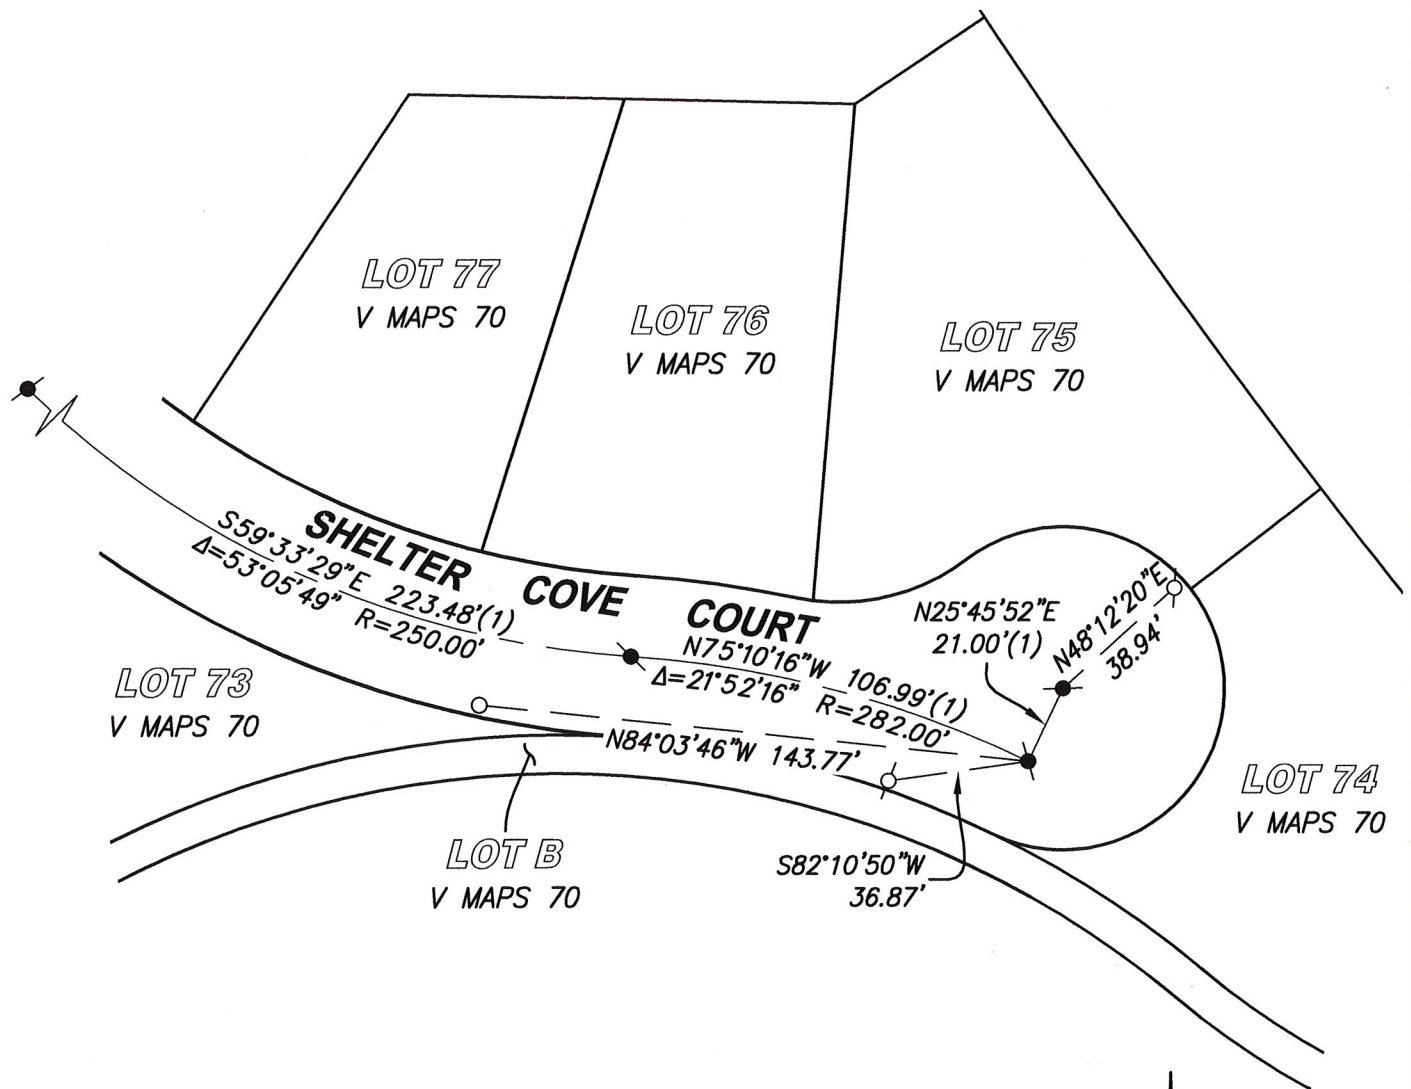LEGEND

- - - - SET MAG NAIL IN SIDEWALK AS REFERENCE POINT
- ⊕ - - - SET MAG NAIL & SHINER IN SIDEWALK AS REFERENCE POINT
- - - - FOUND $\frac{3}{4}$ " IRON POINT WITH ILLEGIBLE PLASTIC CAP (1)
(STAMPED "RCE 26487")(1)
- (1) - - - RECORD DATA PER V MAPS 70

SCALE1" = 50'**CenterPoint Engineering, Inc.****Civil Engineering & Land Surveying**1217 Pleasant Grove Blvd. Suite 130 • Roseville, CA • 95678
Phone: 916-773-4006 Fax: 916-773-4498

DRAWN BY: BB

CHECKED BY: MH

SHEET: 2 OF 2

SCALE: 1" = 50'

DATE: 2-28-2019